


Newcastle Street

102'-5 7/8"

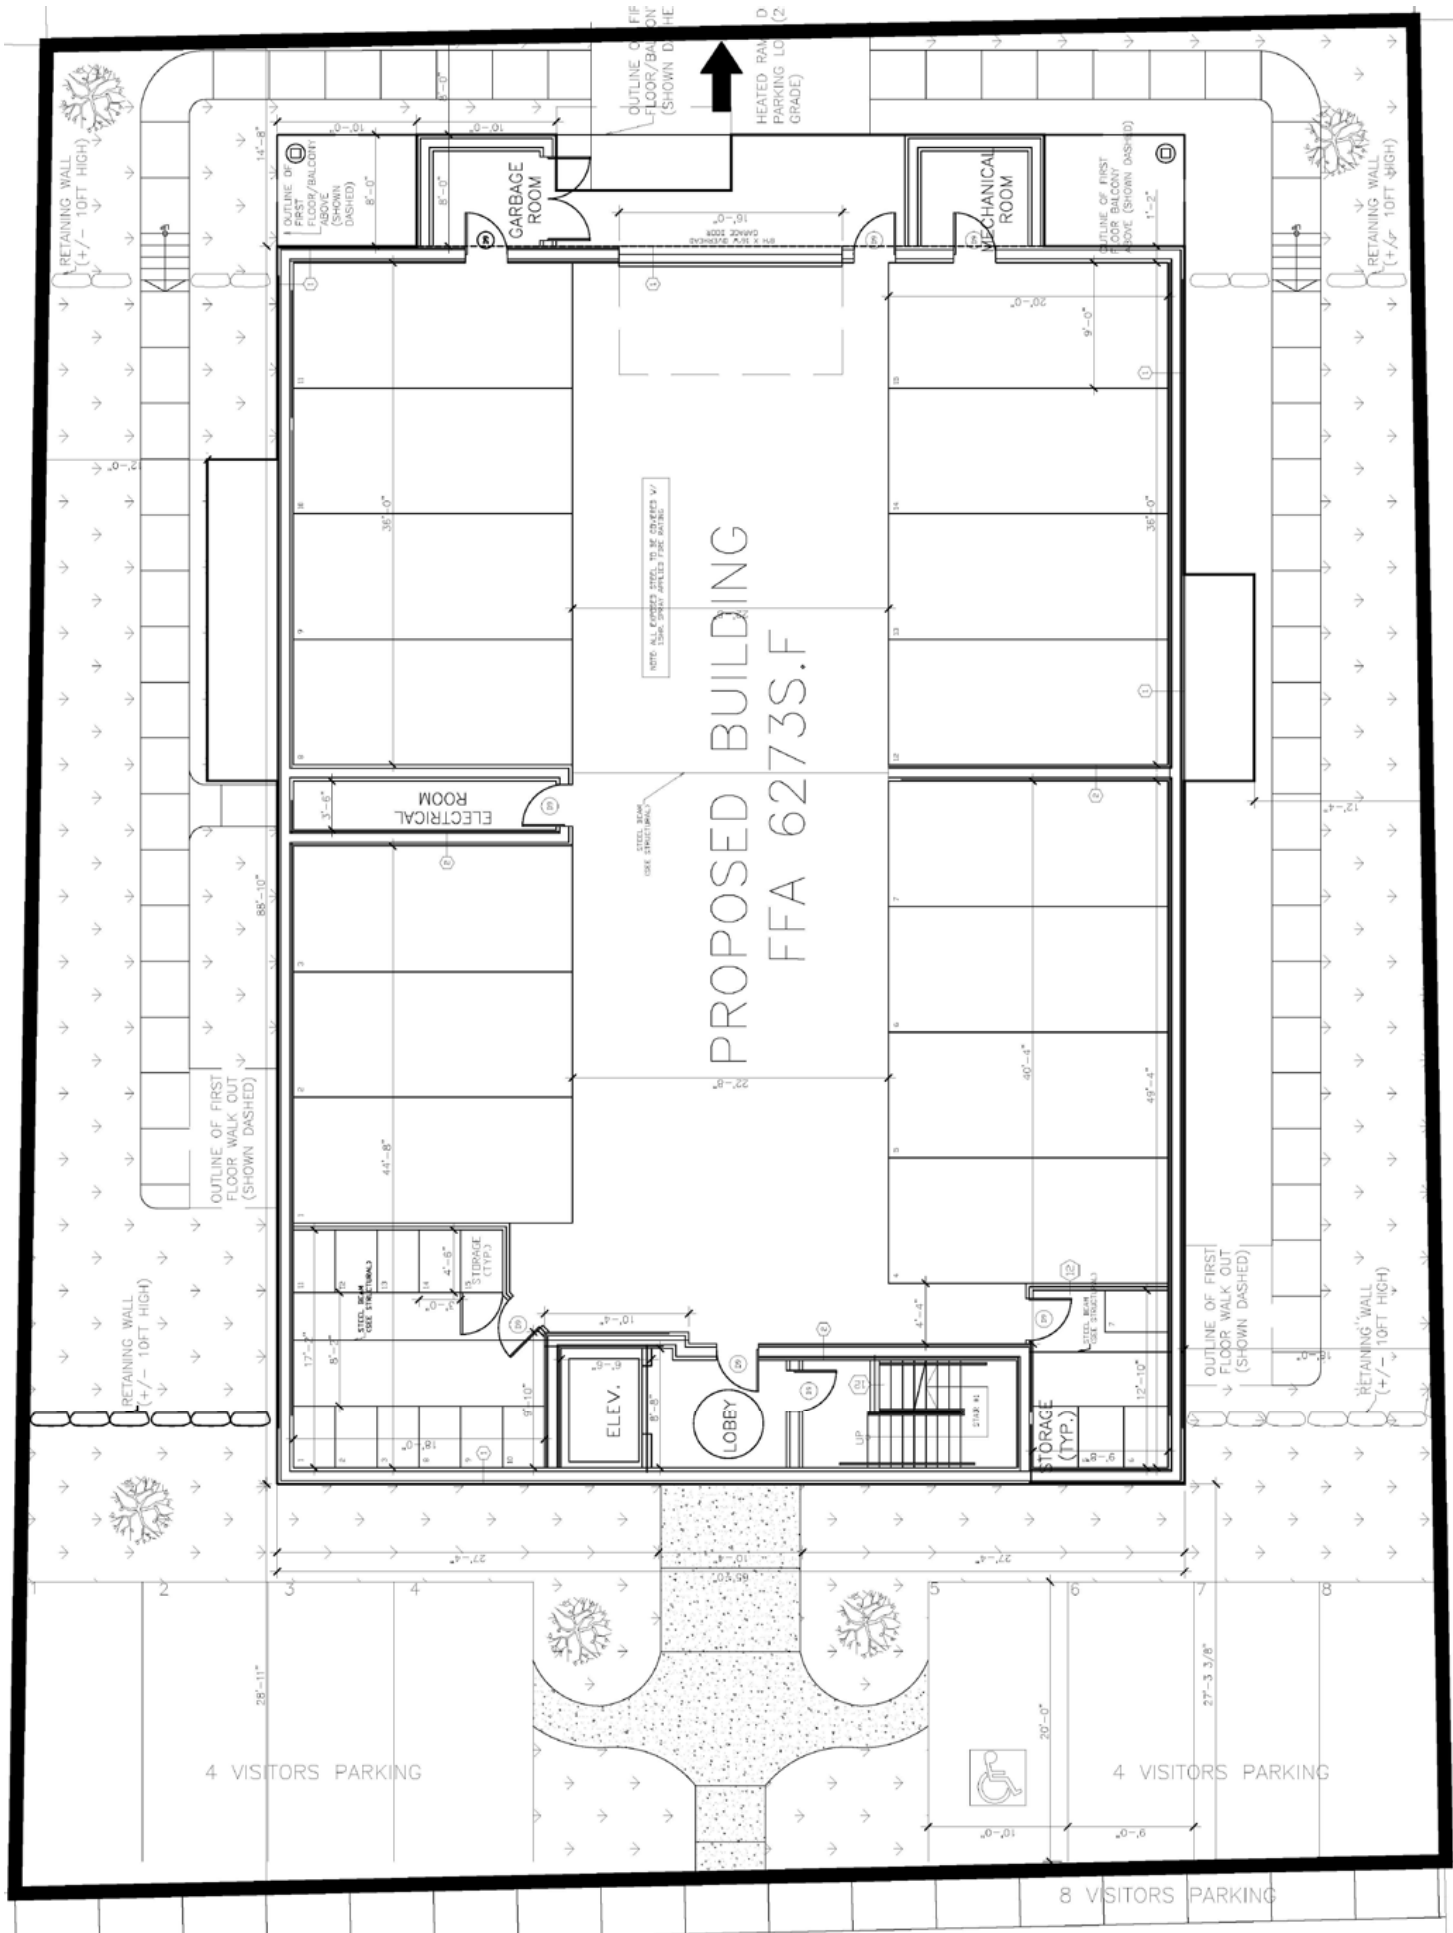

PROPOSED BUILDING
FFA 6273S.F.

4 VISITORS PARKING

4 VISITORS PARKING

8 VISITORS PARKING

Newcastle Street